

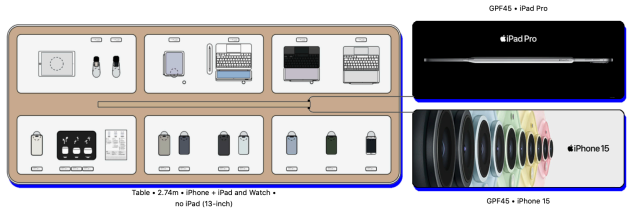
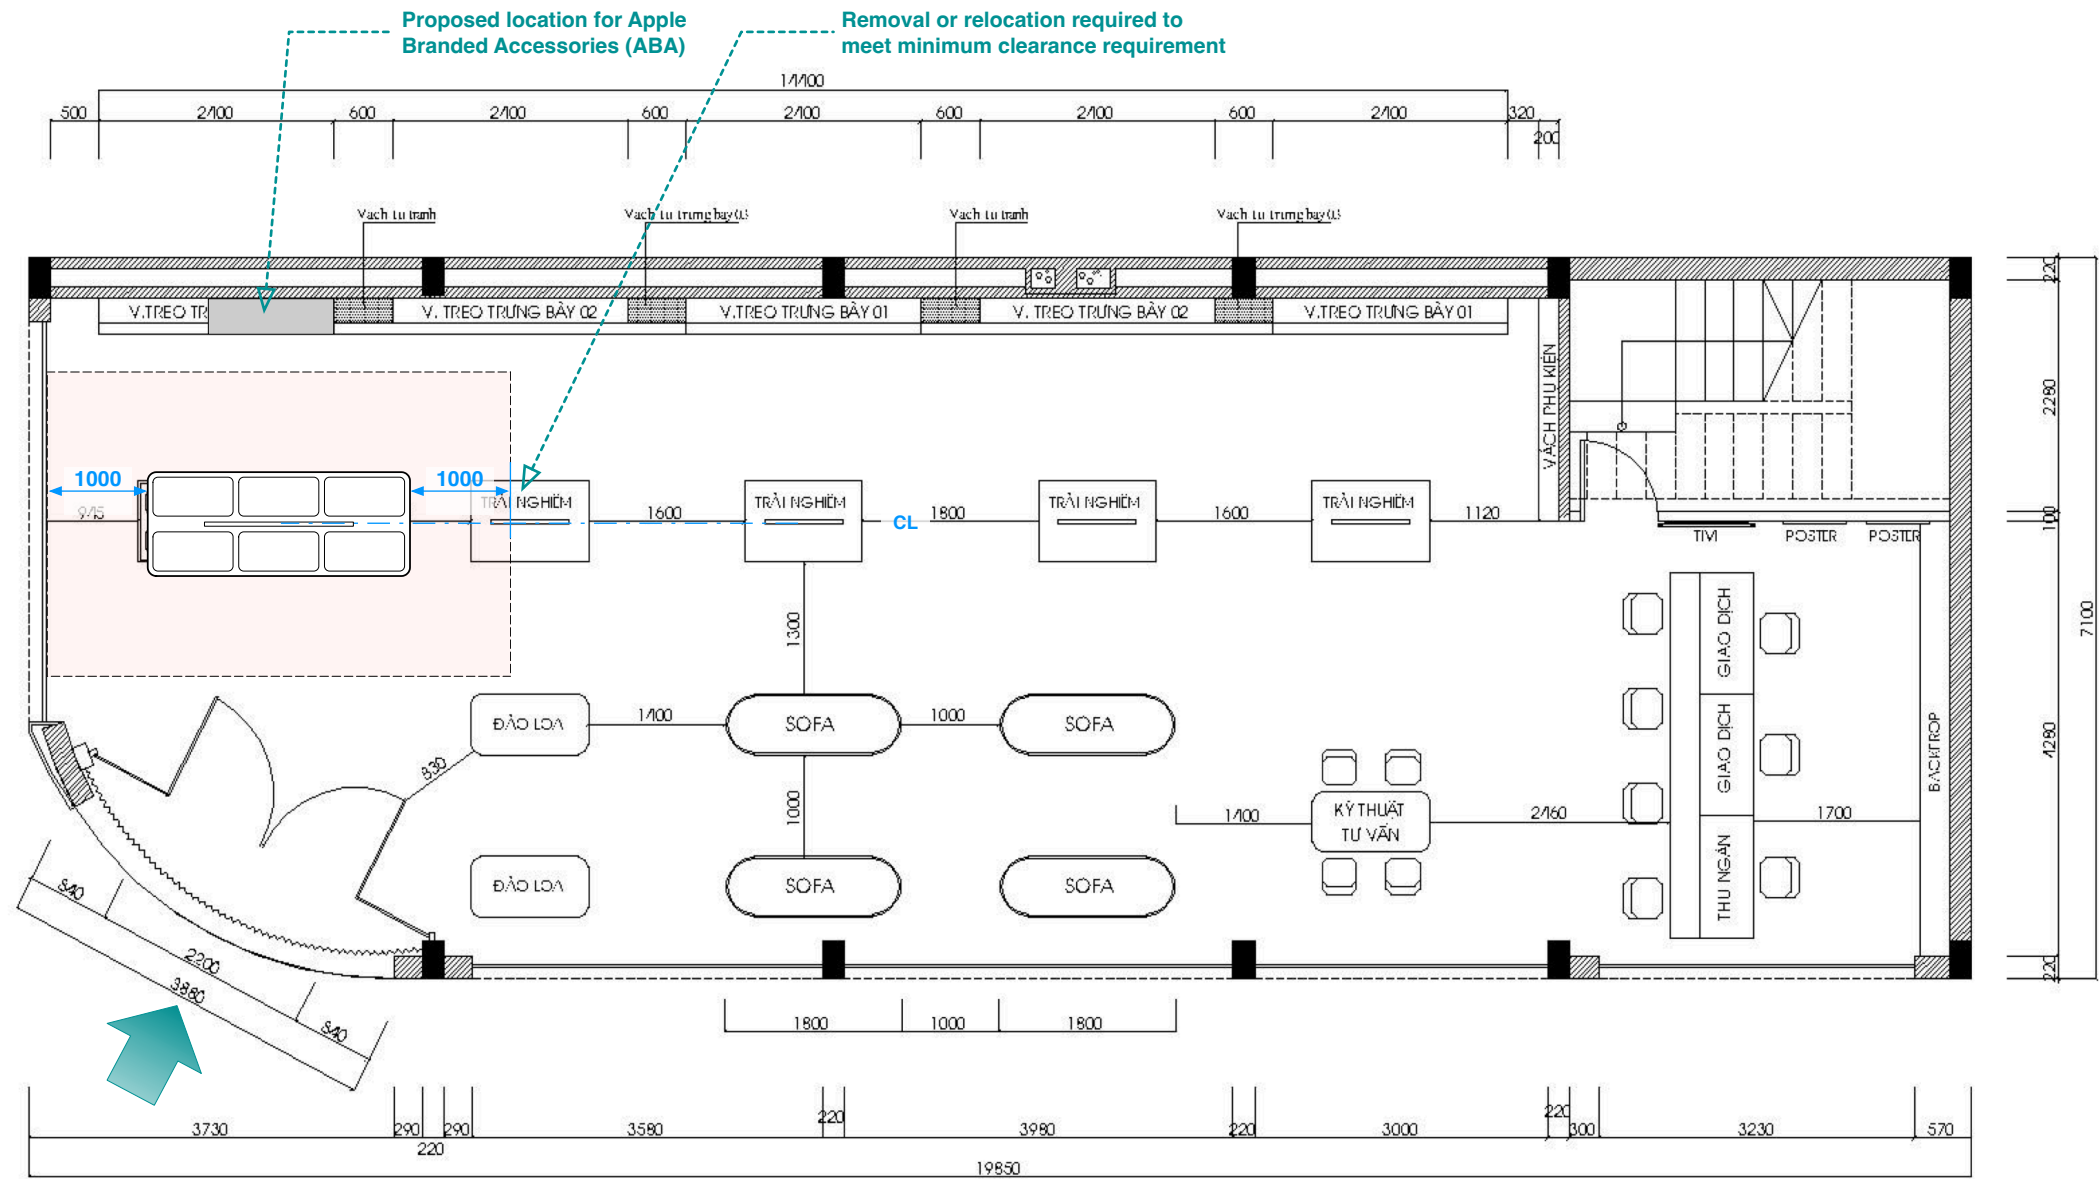


Total Clearance space required indicated by red outline. All fixtures within red outline are required to be removed/relocated unless specifically otherwise noted.

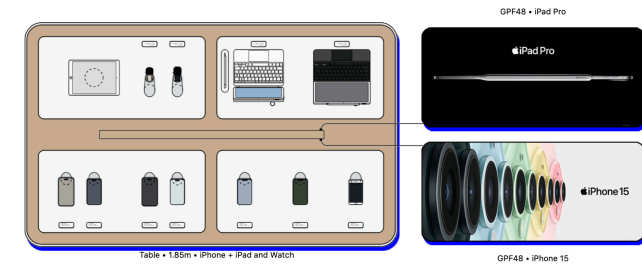

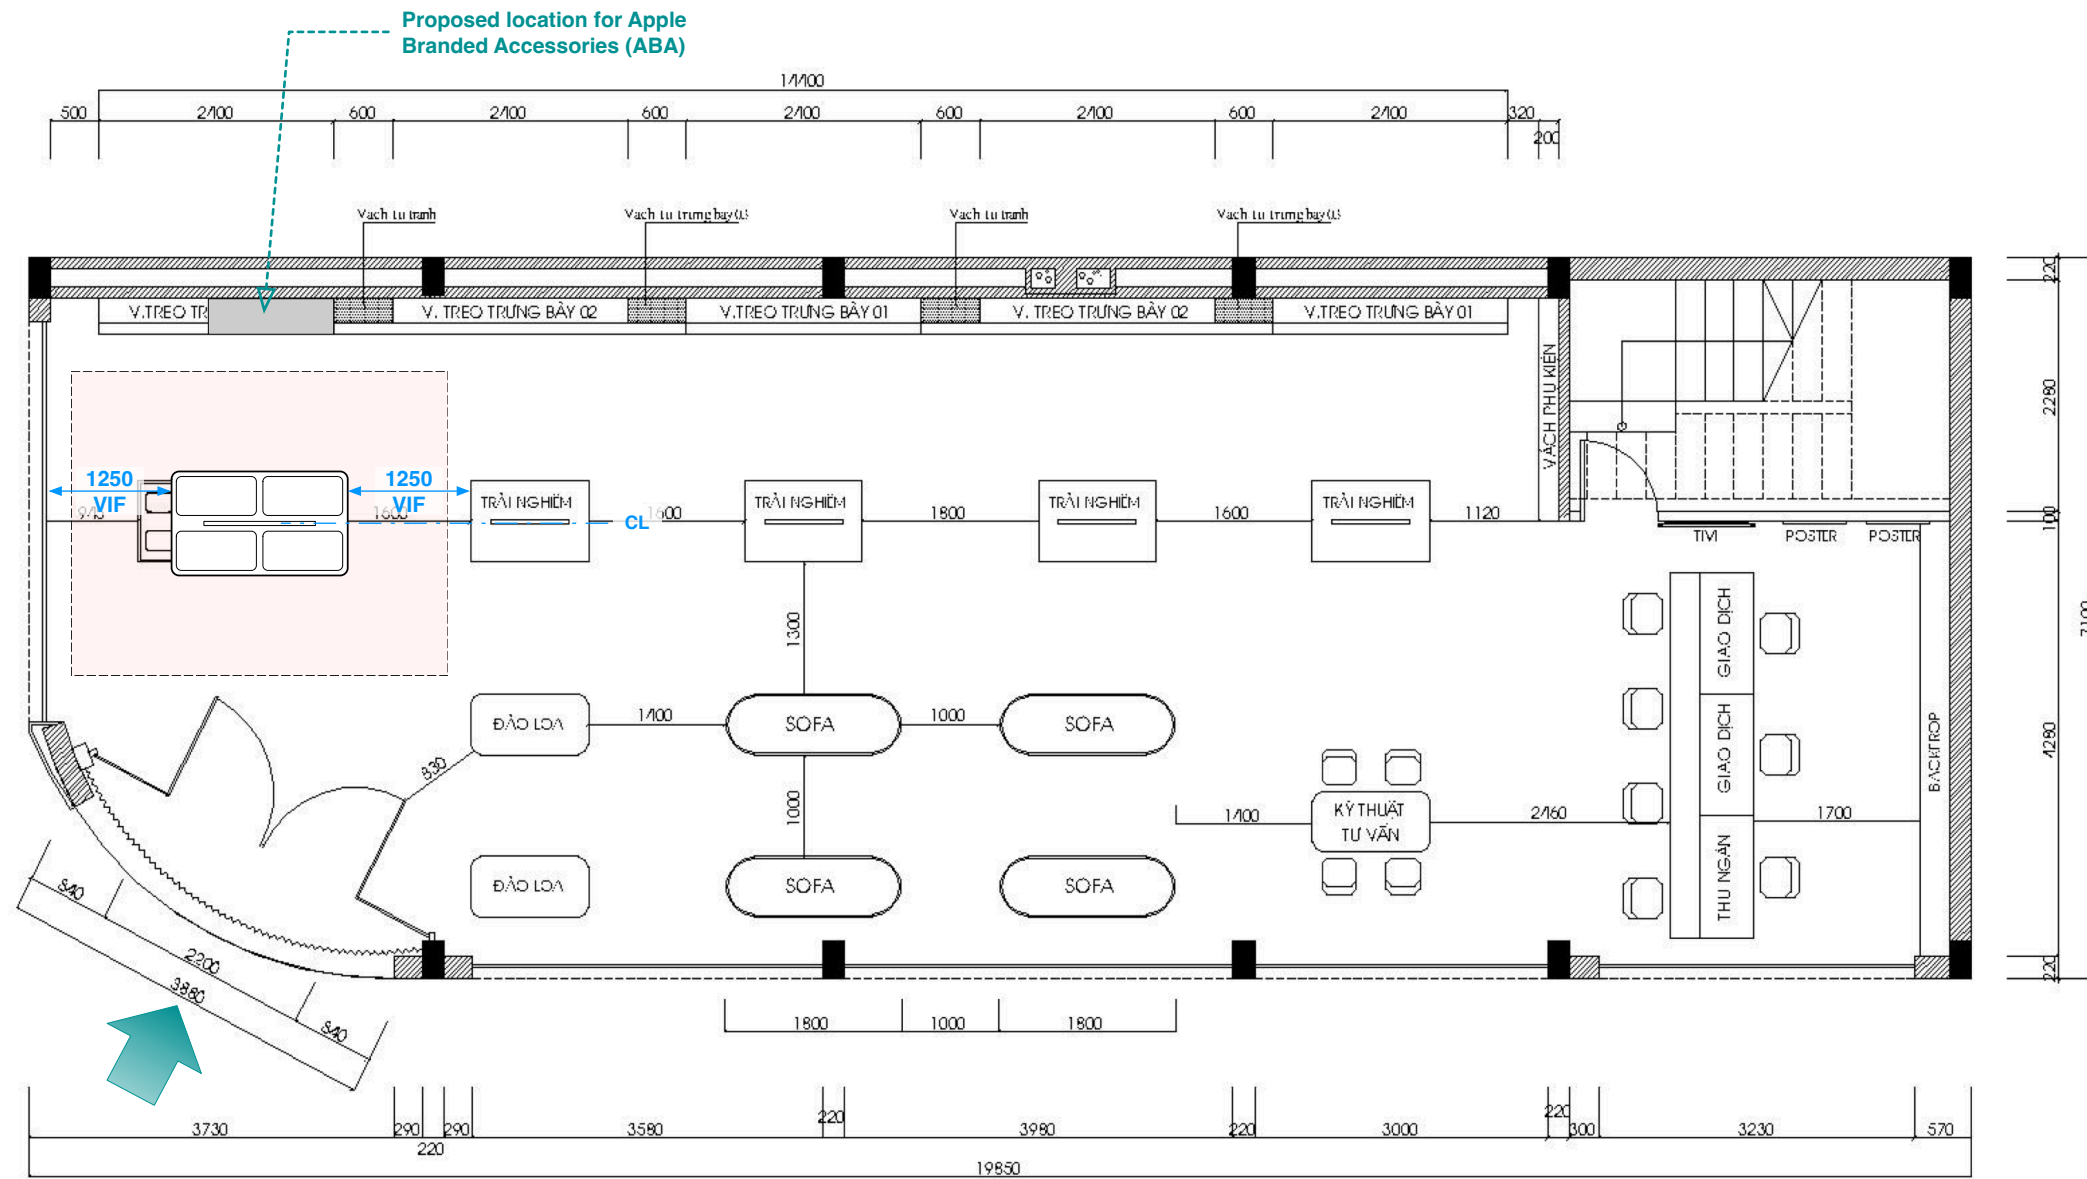

Total Clearance space required indicated by red outline. All fixtures within red outline are required to be removed/relocated unless specifically otherwise noted.