

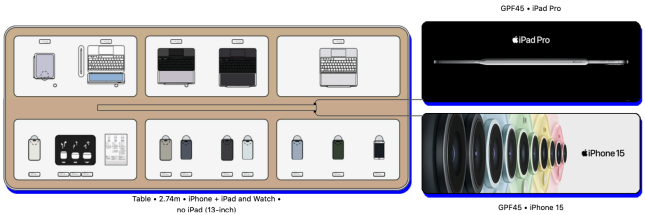
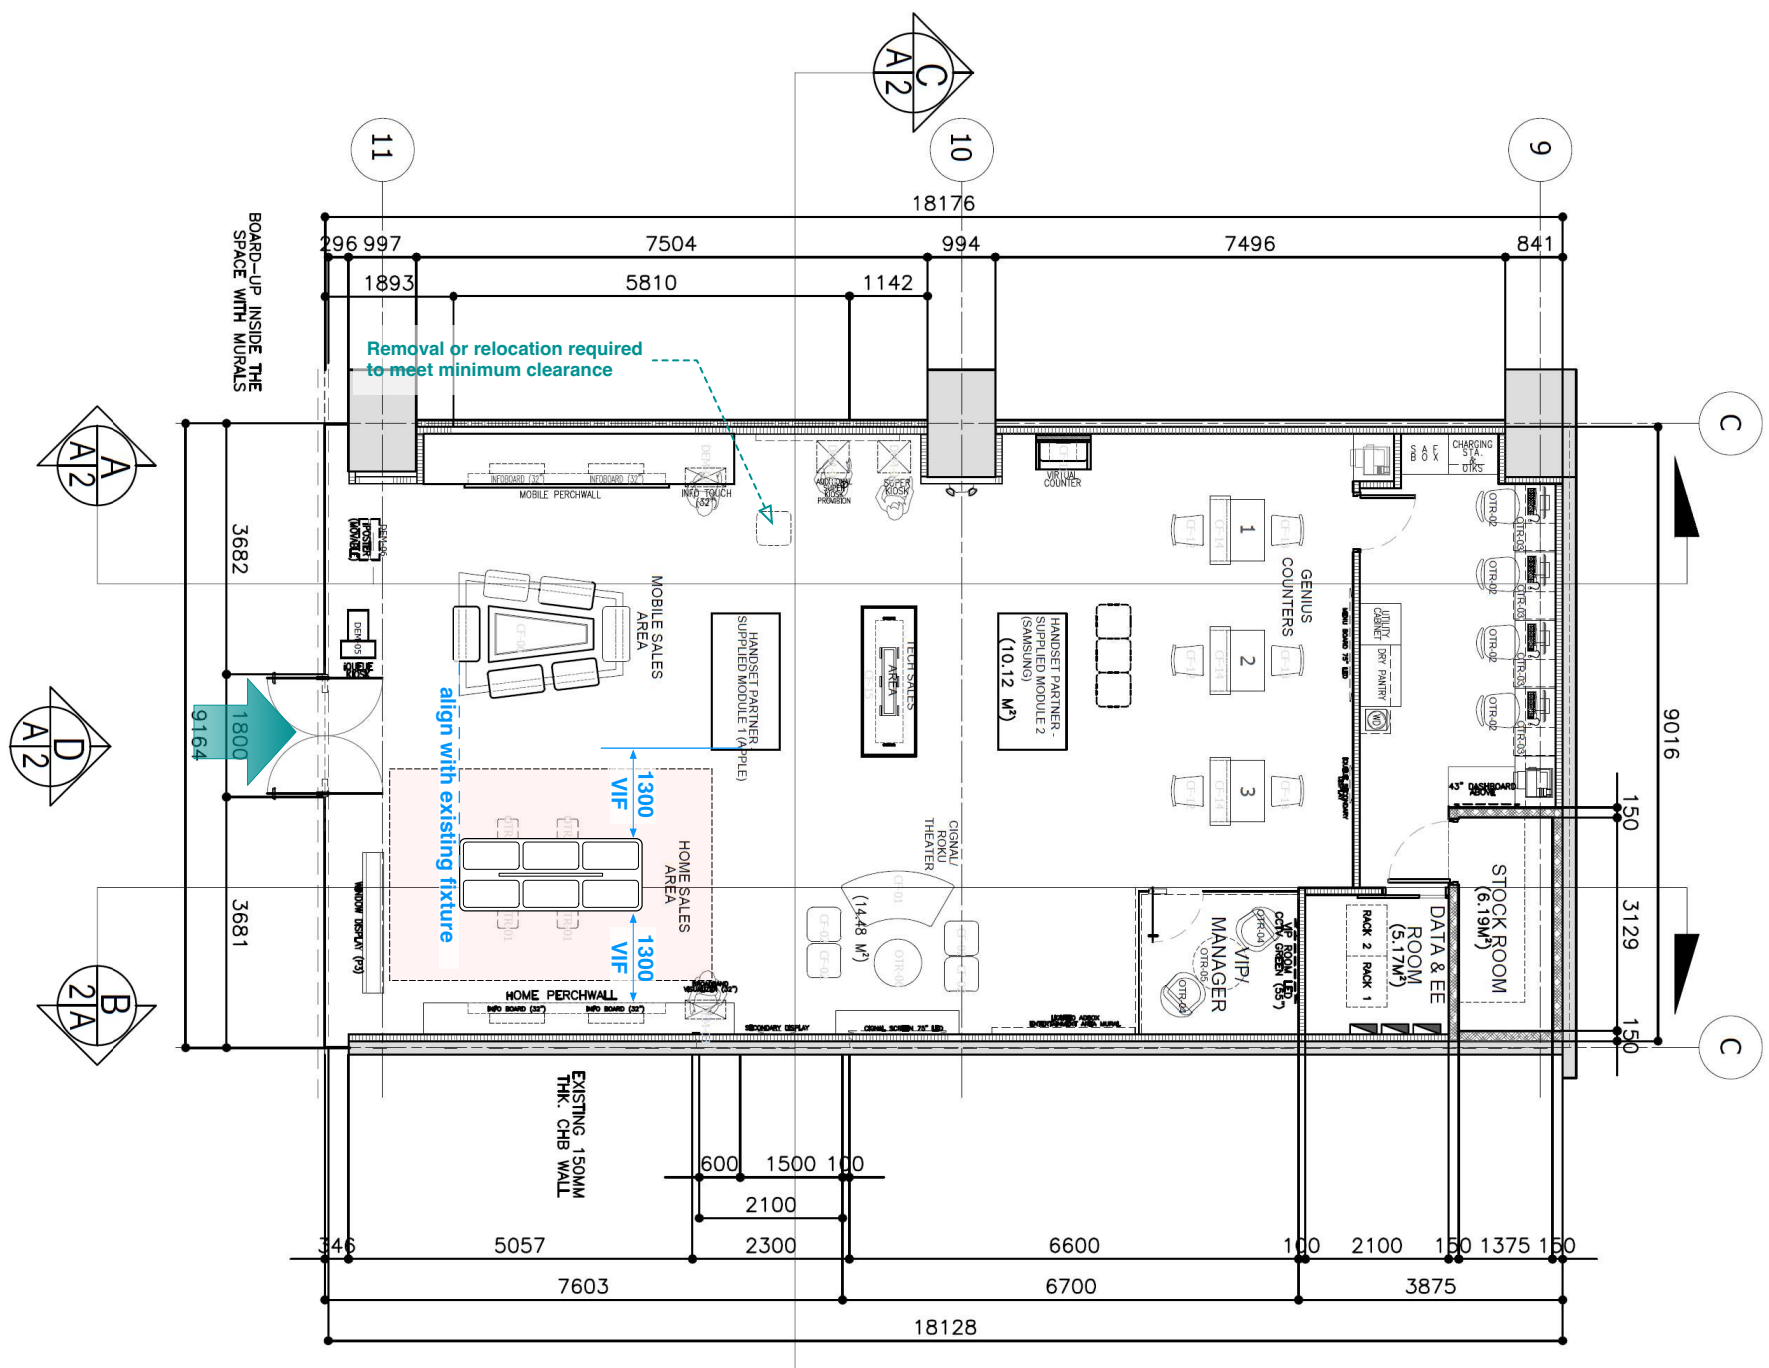


Total Clearance space required indicated by red outline. All fixtures within red outline are required to be removed/relocated unless specifically otherwise noted.

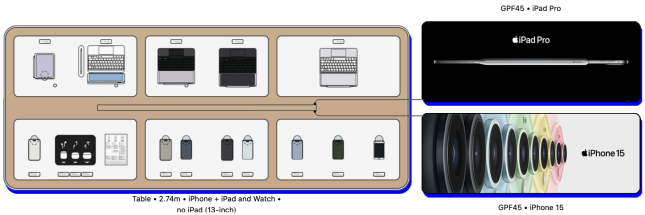

**\* Interim Planogram: Subject to further review with WWXF team**

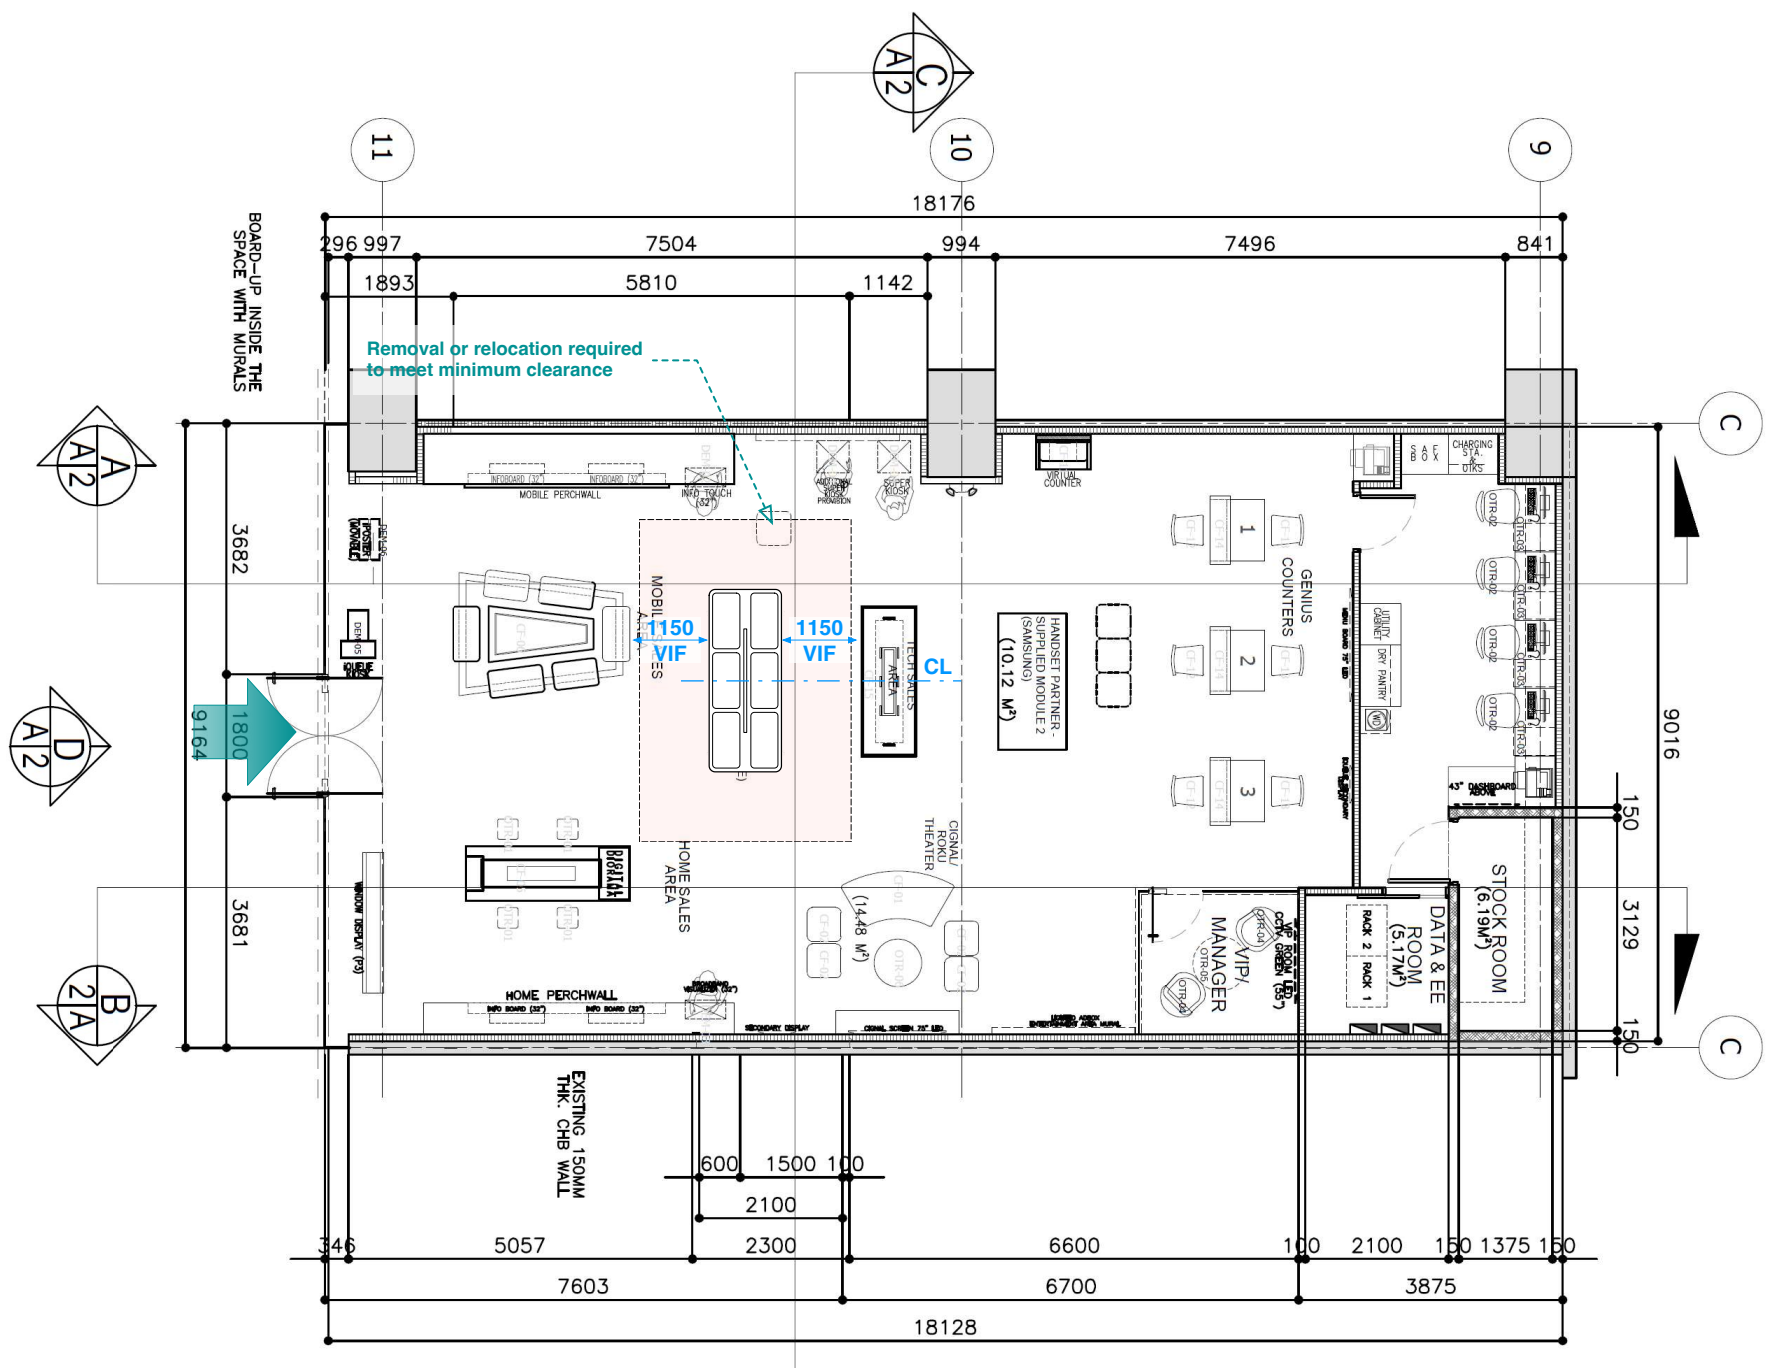

**\* Interim Planogram: Subject to further review with WWXF team**

